



Section J-J
Back Retaining Wall
Scale 1/4" = 1'-0"

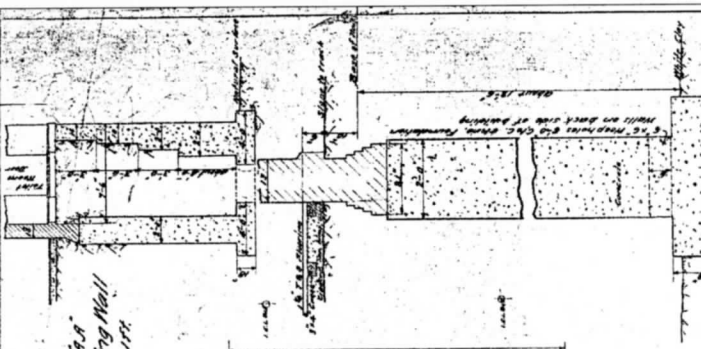


Detail of Concrete Foundation
Scale 1/4" = 1'-0"

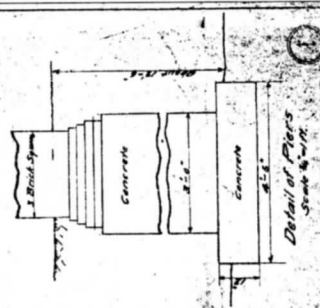


Detail of Piers
Scale 1/4" = 1'-0"

Plan of
Brick Passenger Bldg.
GUYTON

DATE	10
OWNER	U.S. RAILROAD
FILE	100
DRAWING	100
NO.	100
SHEET	100

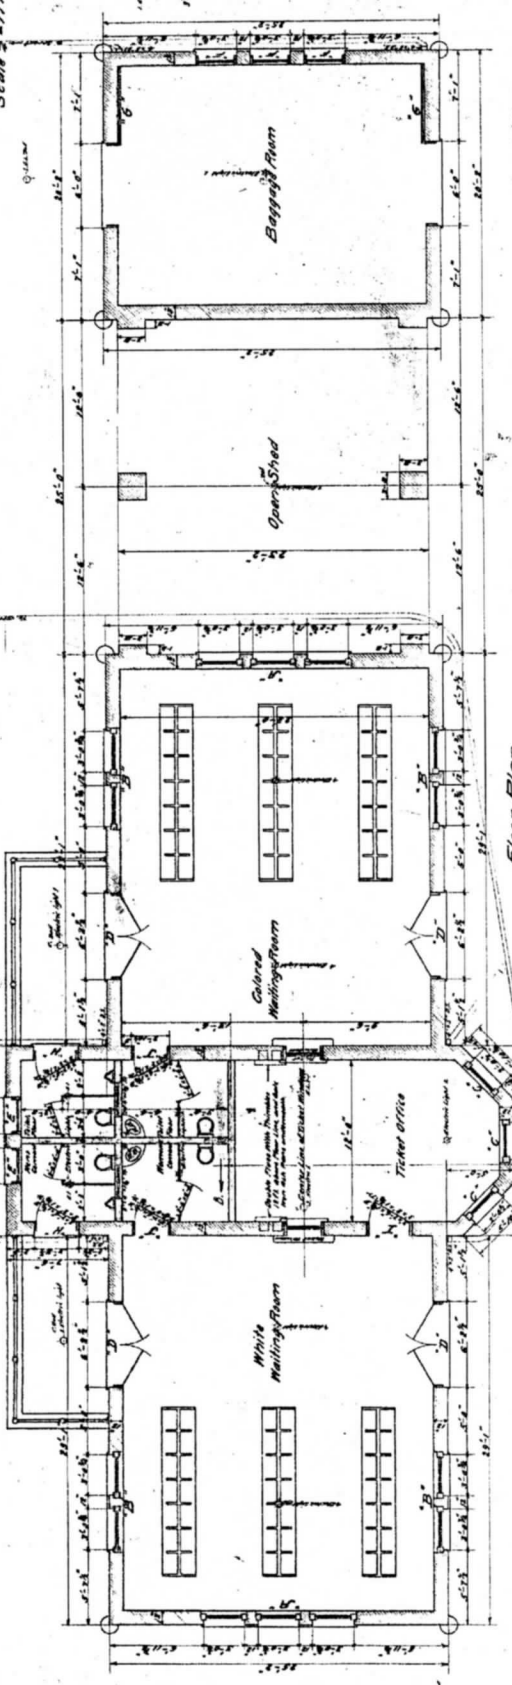

Floor Plan

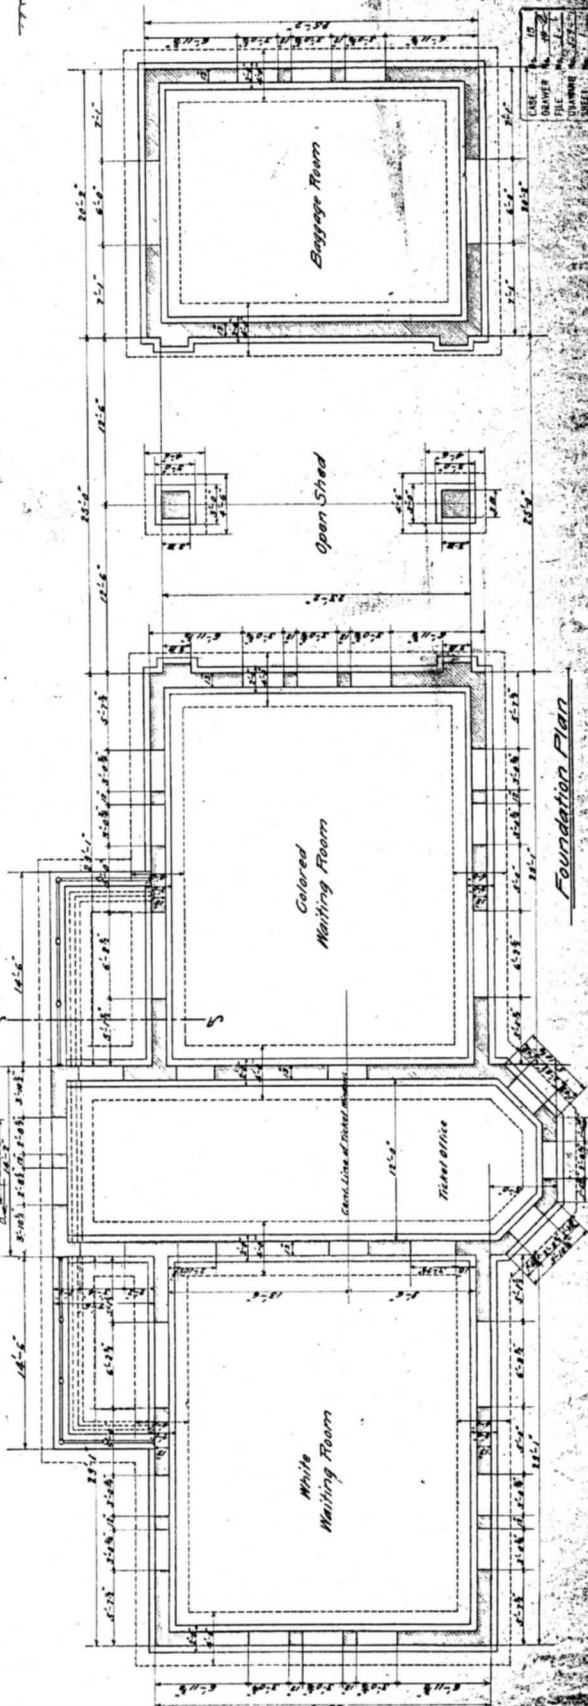

Foundation Plan