



End Elevation
 Scale 1/4" = 1'

H. & T. C. R. R.
Combination Depot
 Miller, Ala. Reas.
 Coaling & Lumber Reas.
 New-For-Details Joe Glass & Depot

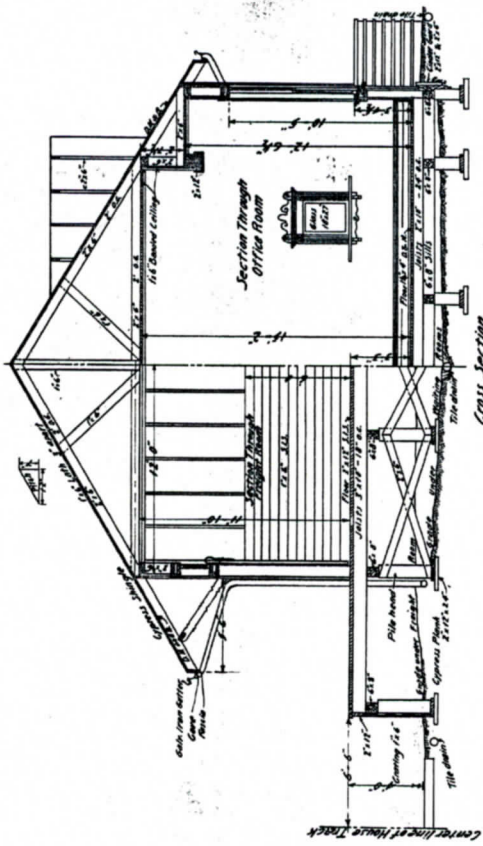

Cross Section
 Scale 1/4" = 1'

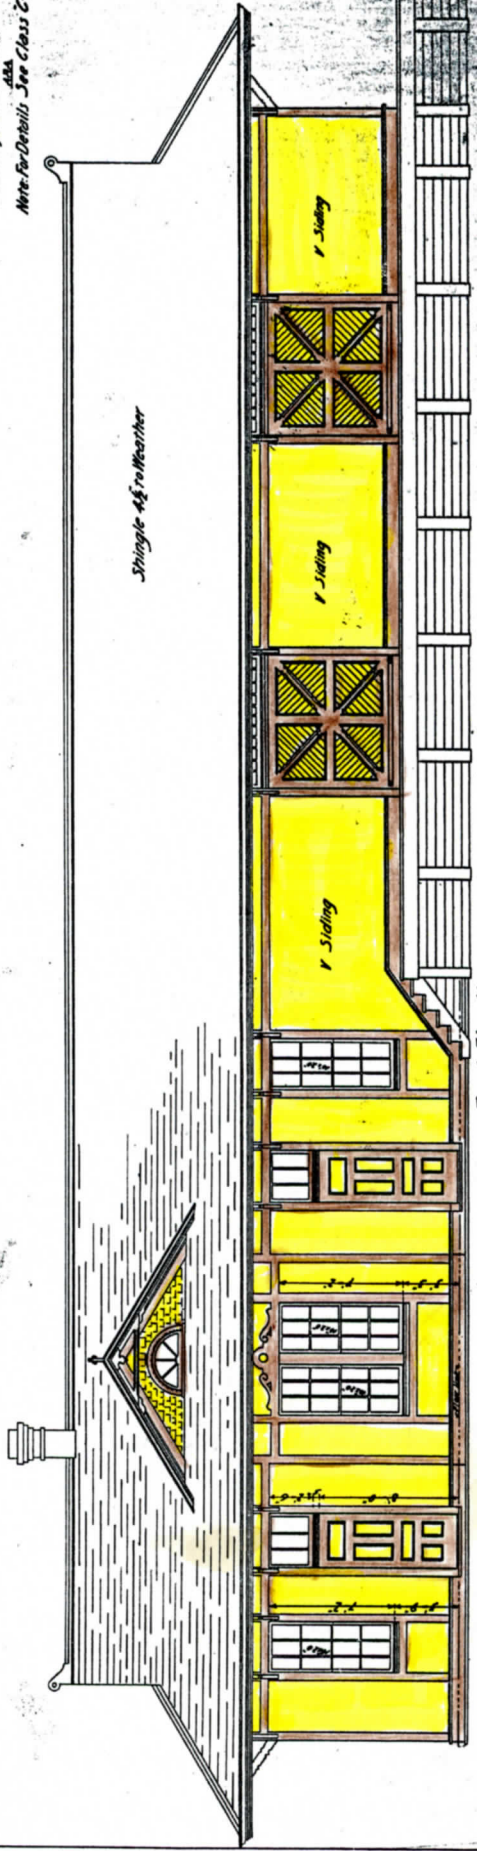

Front Elevation
 Scale 1/4" = 1'

Note: Belts must be between Ceilings.