


Center Line of House Track

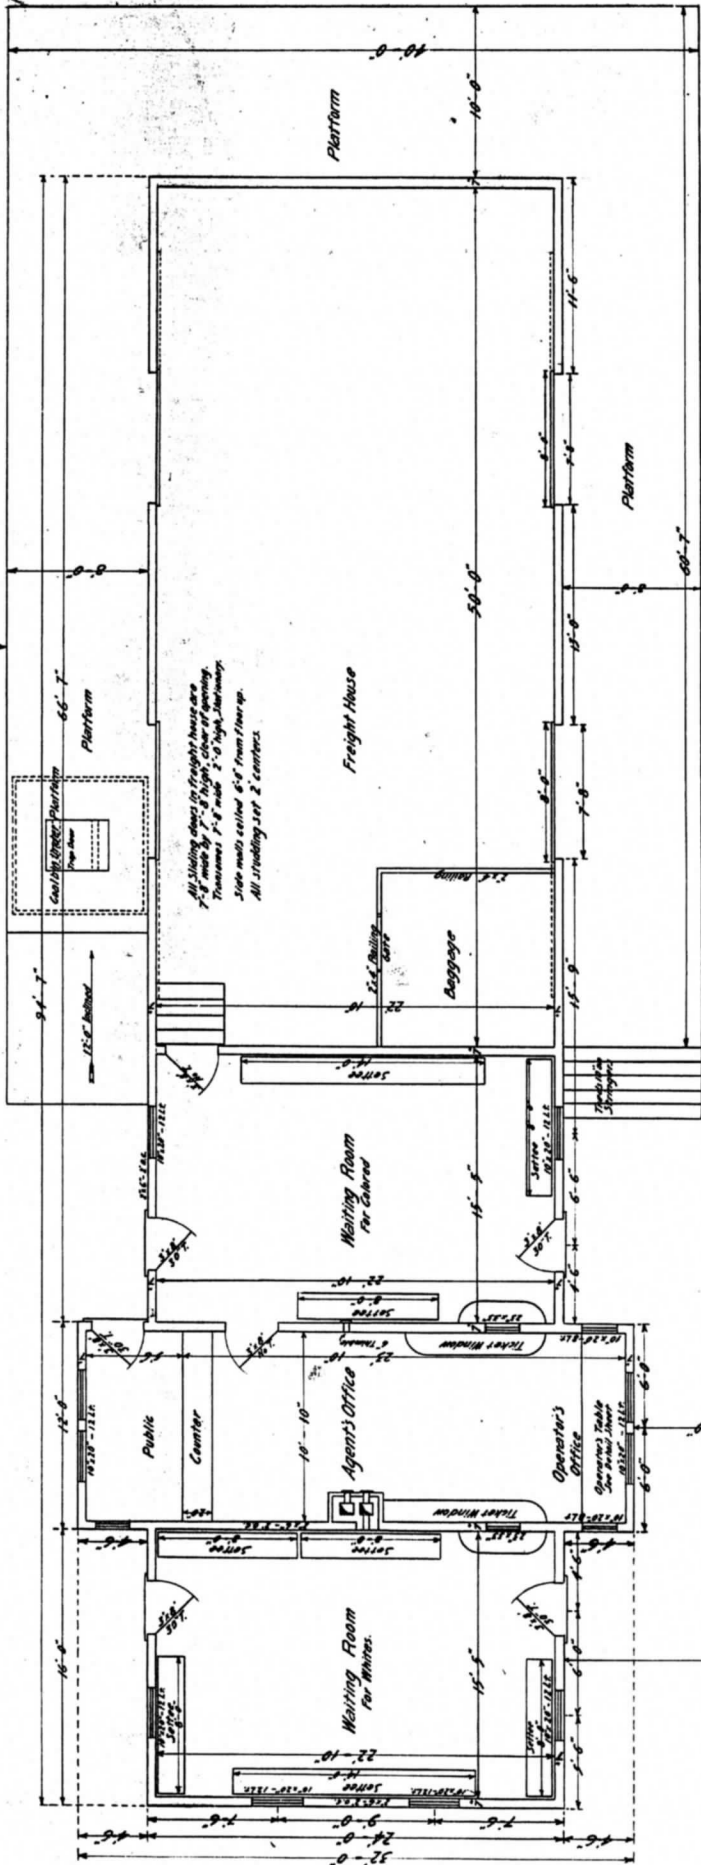

Floor Plan.
 Scale 1/4" = 1'-0"

H. & T. C. R. R.
 Combination Depot
 Station
 Attached to the Main Line
 Note: For Details See Class 'C' Depot

H. & T. C. R. R. Main Line