



TEAM SIDE ELEVATION

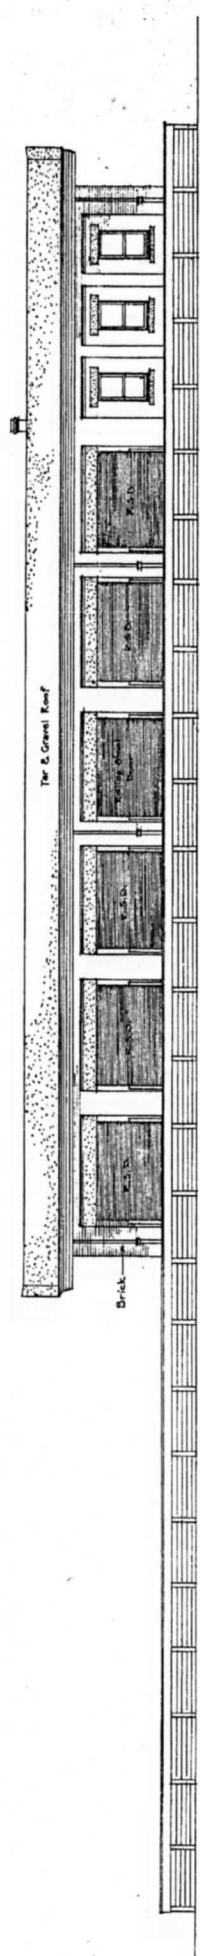

TRACK SIDE ELEVATION

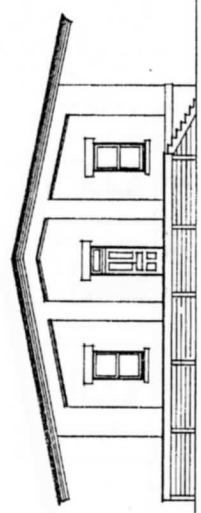

END ELEVATION

G. H. & S. A. RY.
 PROPOSED BRICK FREIGHT DEPOT
 CERO, TEXAS
 OFFICE OF ASST. GEN. MGR. - HOUSTON - JUNE 30, 1917

Scale 1/8"=1'-0"