




Roofing  
 Steel Outside Standard  
 Iron  
 Steel Inside  
 Iron  
 Asphalt Roof

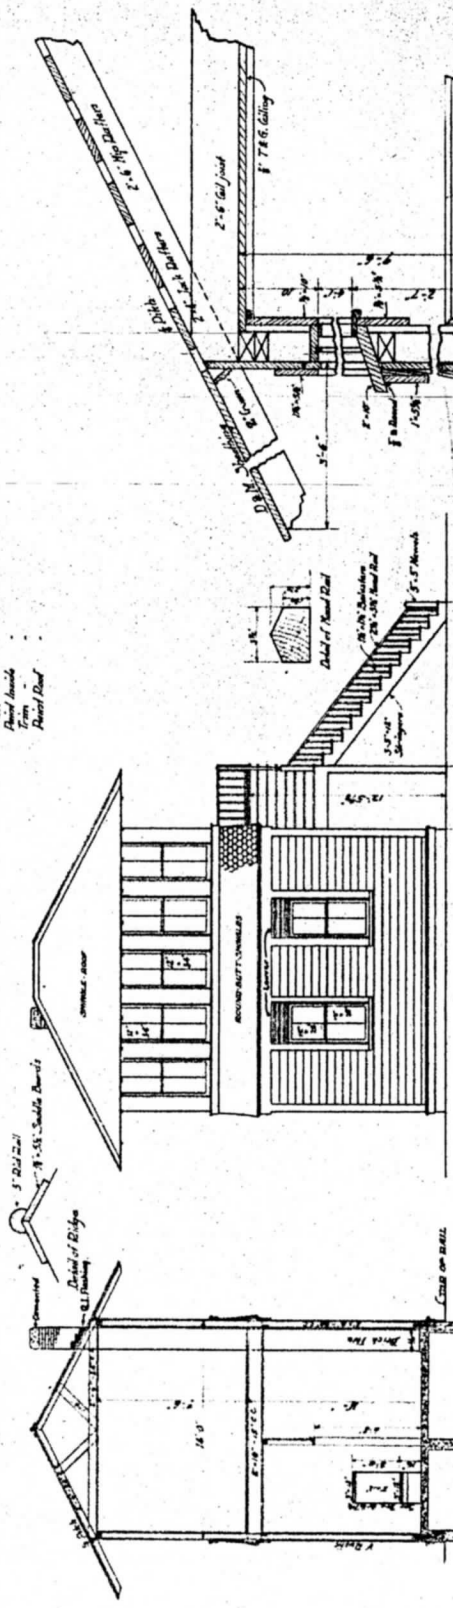


SIDE ELEVATION

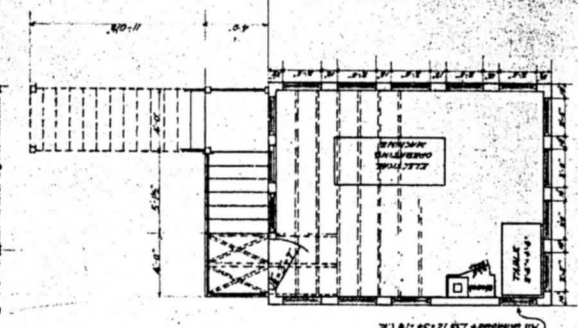

1<sup>ST</sup> FLOOR

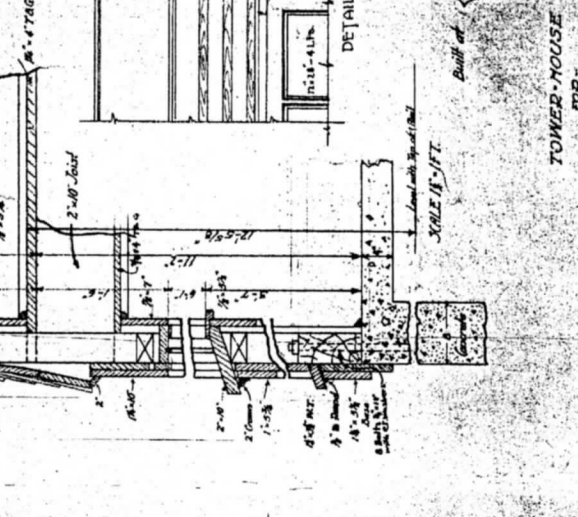

2<sup>ND</sup> FLOOR

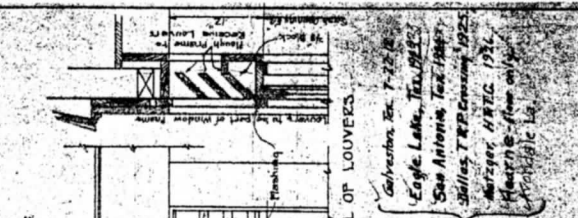

TOWER-MOUSE

Collection, Ex. 7-22 18  
 Eagle Lake, Tex. 1921  
 San Antonio, Tex. 1925  
 Maricopa, Ariz. 1921  
 Salinas, Tex. 1925  
 March 26 - floor only  
 Principals Co.

ELECTRICAL INTERLOCKING MACHINE

NEW IBERIA, LA.

M. L. B. T. R. R. S. S. Co.  
 June 26, 1919, 171

Office of Design, Eng.

FOUNDATION PLAN

View From Front of Tower

