
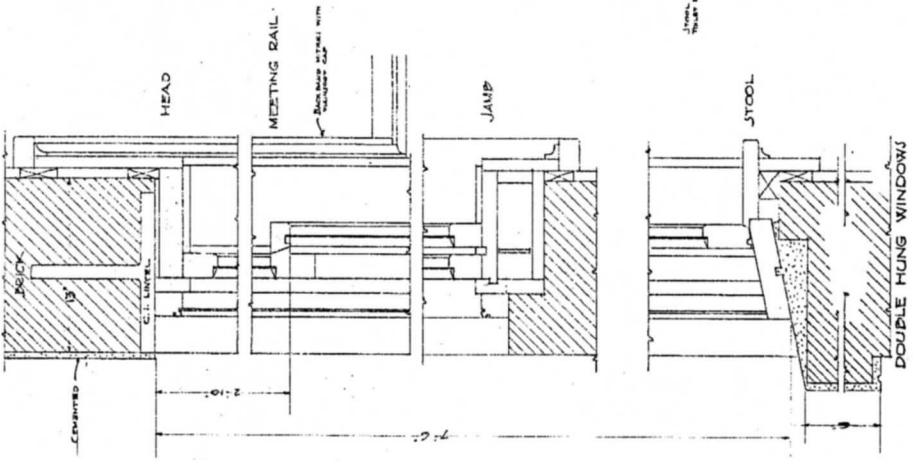
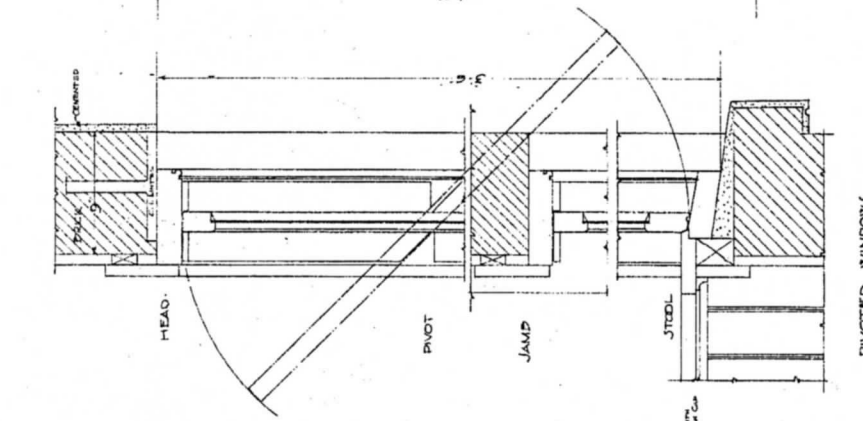


G. H. S. A. B. CO.
 PAJENGER DEPOT
 WHARTON, TEXAS
 Drawn by ARCH. G. H. S. A. B. CO.
 SHEET NO. 1077

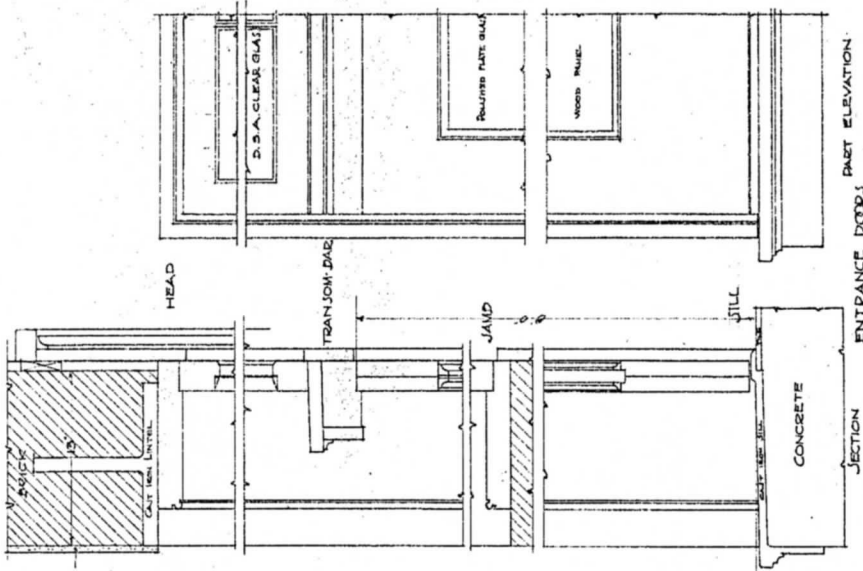

PIVOTED WINDOW
 WINDOW - OF DOOR - DETAILS
 SCALE 3/4" = 1'-0"

1077
 1077
 1077